



NOTES

1. ALL DIMENSIONS ARE IN METERS.
2. ALL WALLS ARE 200 MM THICK UNLESS OTHERWISE SPECIFIED.
3. ALL FLOORS ARE 150 MM THICK UNLESS OTHERWISE SPECIFIED.
4. ALL ROOFS ARE 150 MM THICK UNLESS OTHERWISE SPECIFIED.
5. ALL CEILING ARE 150 MM THICK UNLESS OTHERWISE SPECIFIED.
6. ALL DOORS ARE 2100 MM HIGH UNLESS OTHERWISE SPECIFIED.
7. ALL WINDOWS ARE 2100 MM HIGH UNLESS OTHERWISE SPECIFIED.
8. ALL STAIRS ARE 1500 MM WIDE UNLESS OTHERWISE SPECIFIED.
9. ALL ELEVATIONS ARE TO FACE UNLESS OTHERWISE SPECIFIED.
10. ALL FINISHES ARE TO BE AS PER SPECIFICATION.

PROJECT INFORMATION

Project Name: [Blank]

Client: [Blank]

Location: [Blank]

Scale: 1:100


Drawn by: [Blank]

Checked by: [Blank]


Approved by: [Blank]

DATE: 10/10/2023


DADGE CONSTRUCTION
 Er. Devant APT Dadge
 Engineer & Contractor

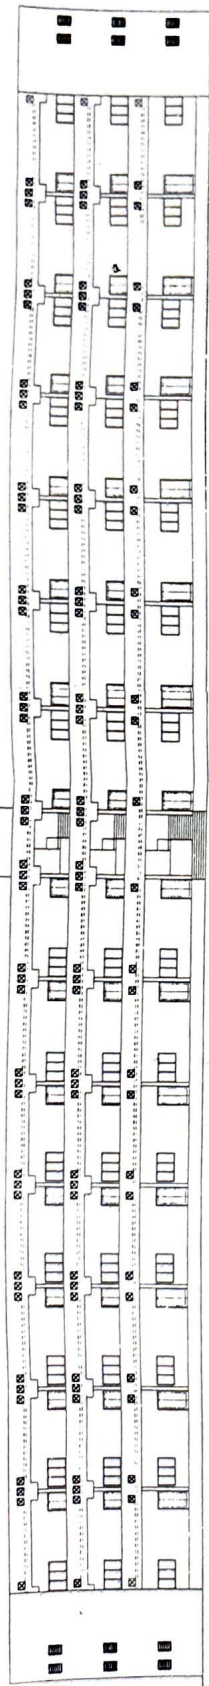


ELEVATION

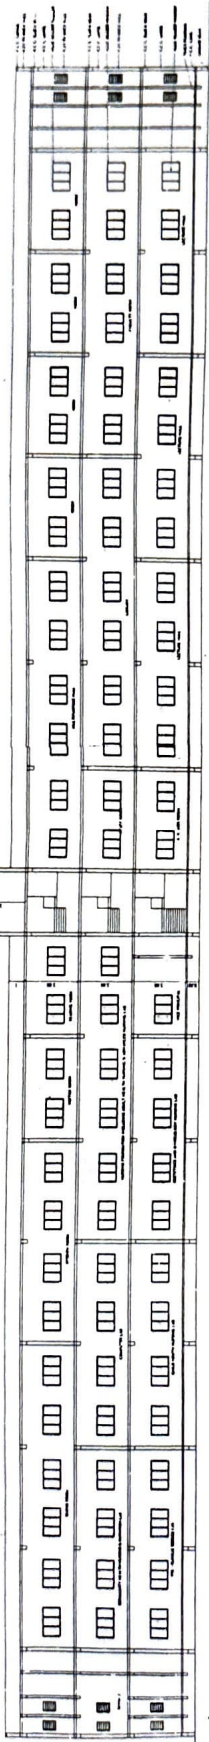


SECTION

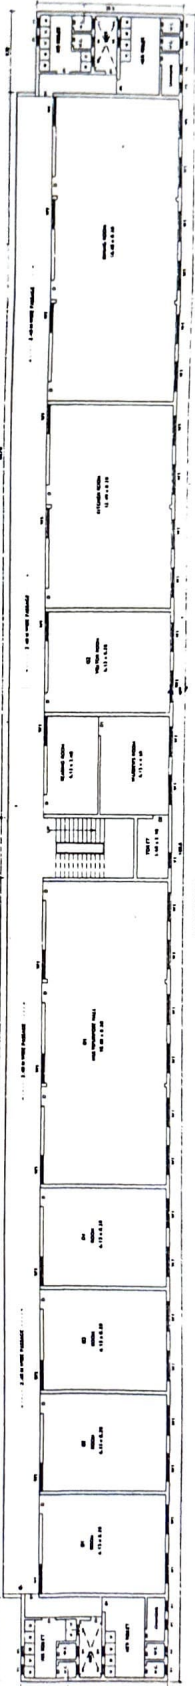

FIRST FLOOR PLAN

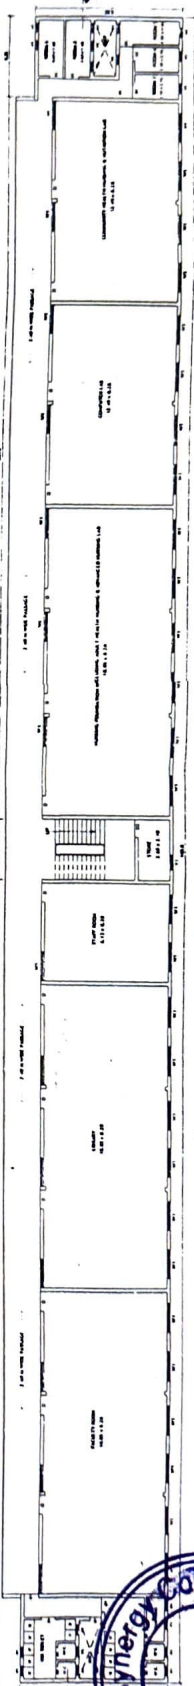

SECOND FLOOR PLAN

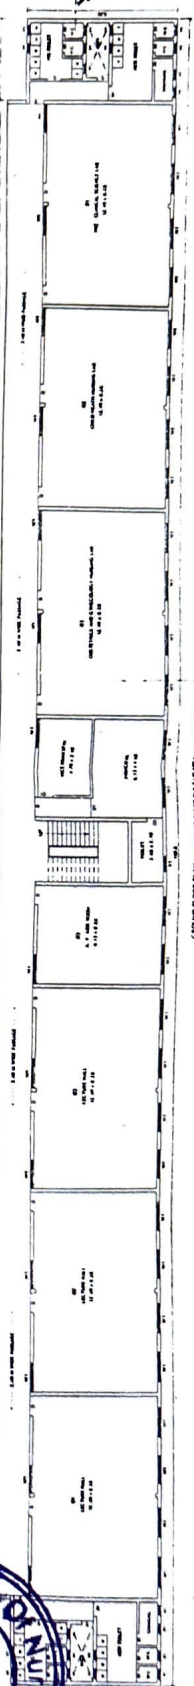

THIRD FLOOR PLAN

