


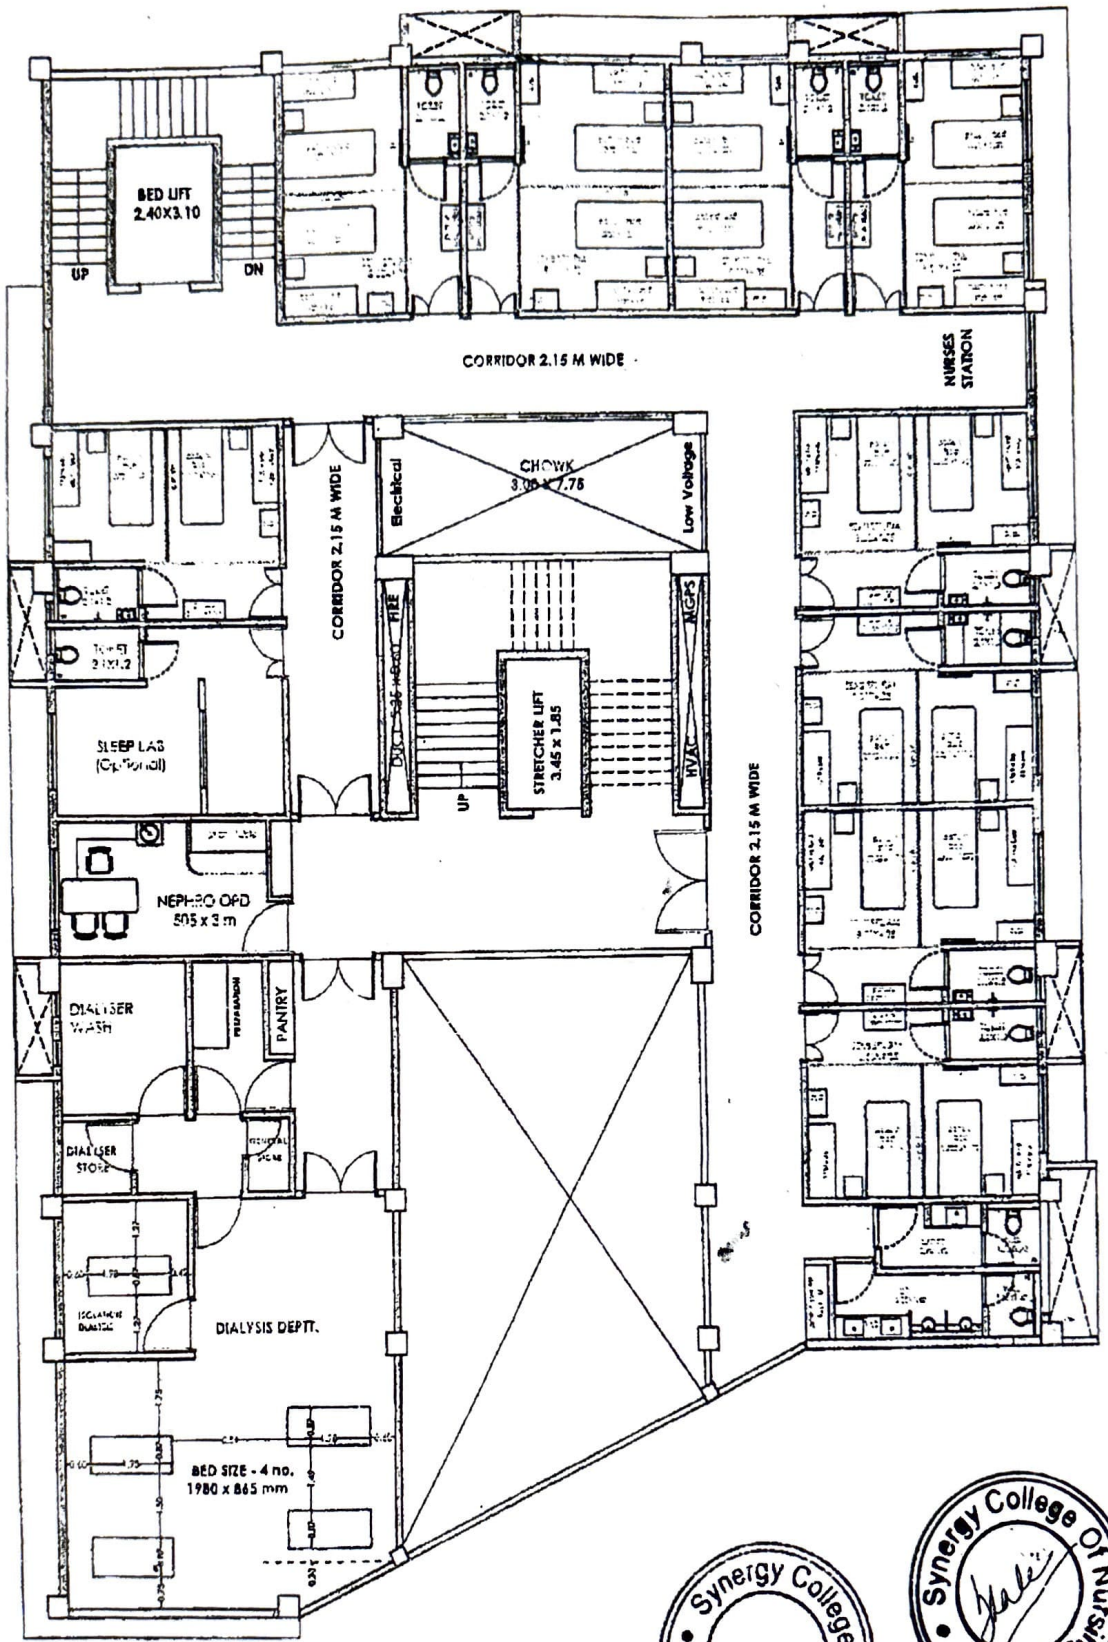

TITLE - FLOORING LAYOUT PLAN
SYNERGY MULTI SPECIALITY HOSPITAL AT PLOT NO. 1097A, JALANDHAR

