


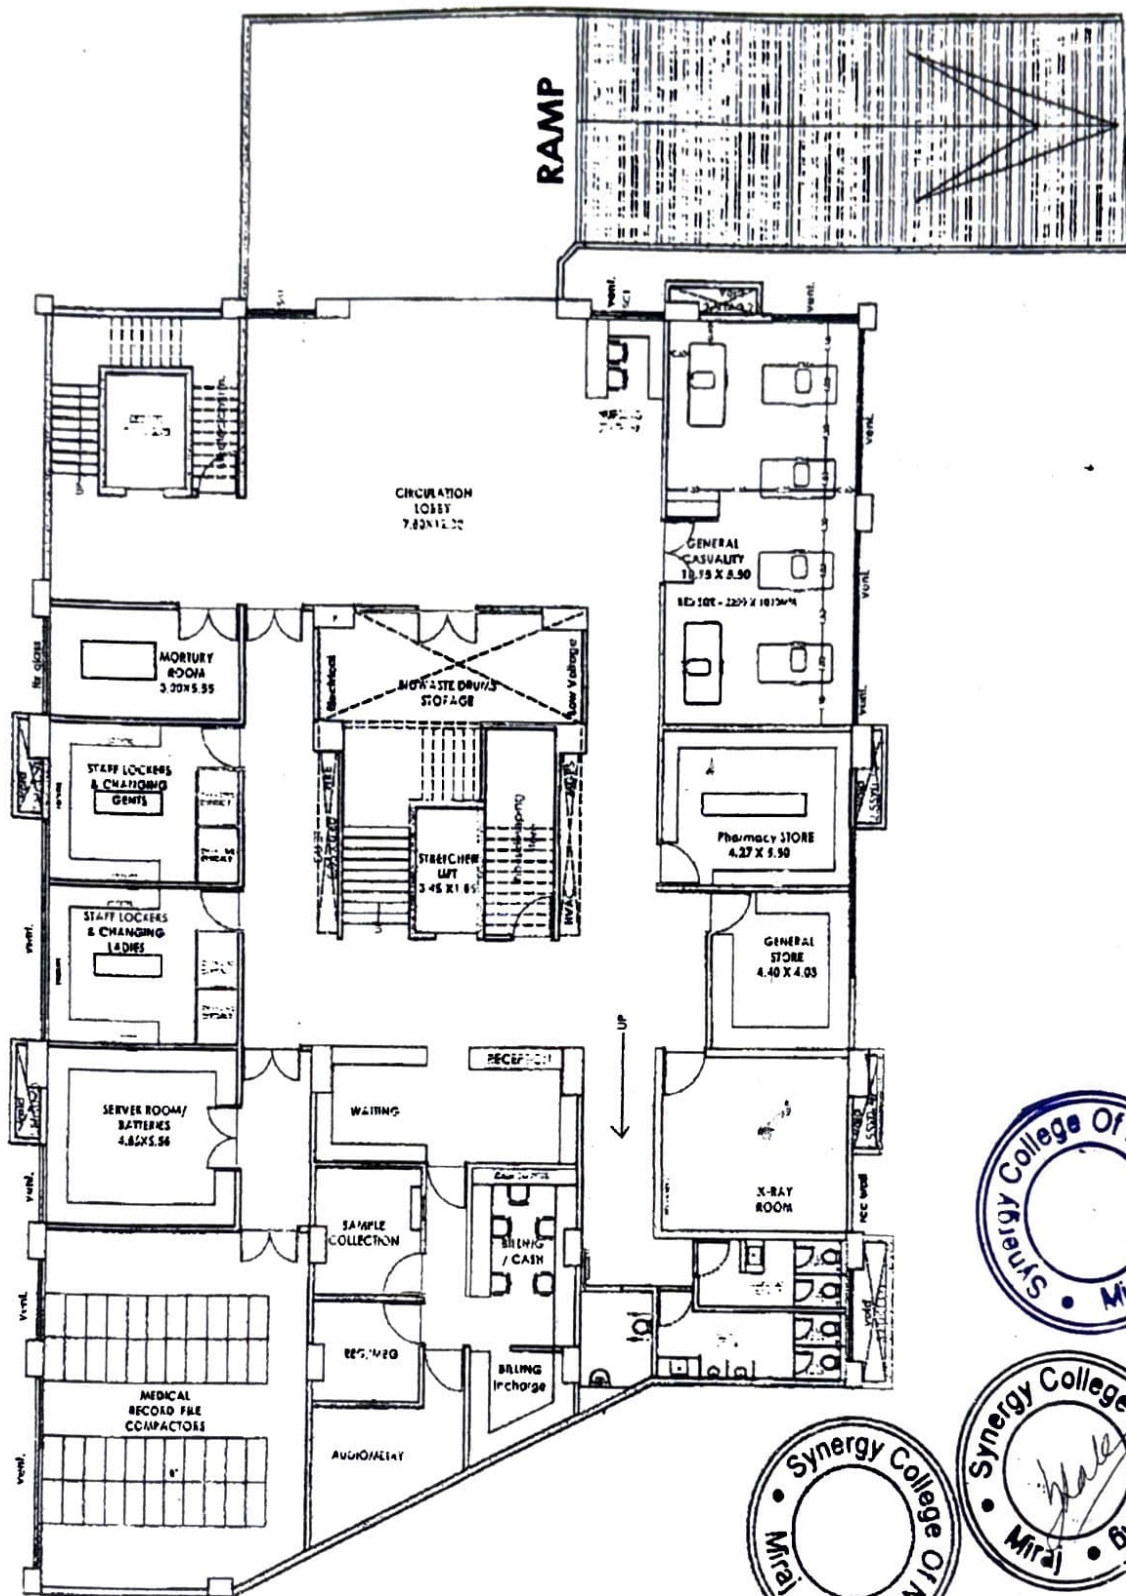

BASEMENT FLOOR PLAN

DATE: 15-04-2017			
TITLE :- FLOORING LAYOUT PLAN			
PROJECT :- SYNERGY MULTI SPECIALITY HOSPITAL, AT PLOT NO. 10274 A, AT CHANDANWADI, MIRAJ, DIST - SANGALI.			
DESIGNER	DESIGNED BY	CHECKED BY	DATE

